


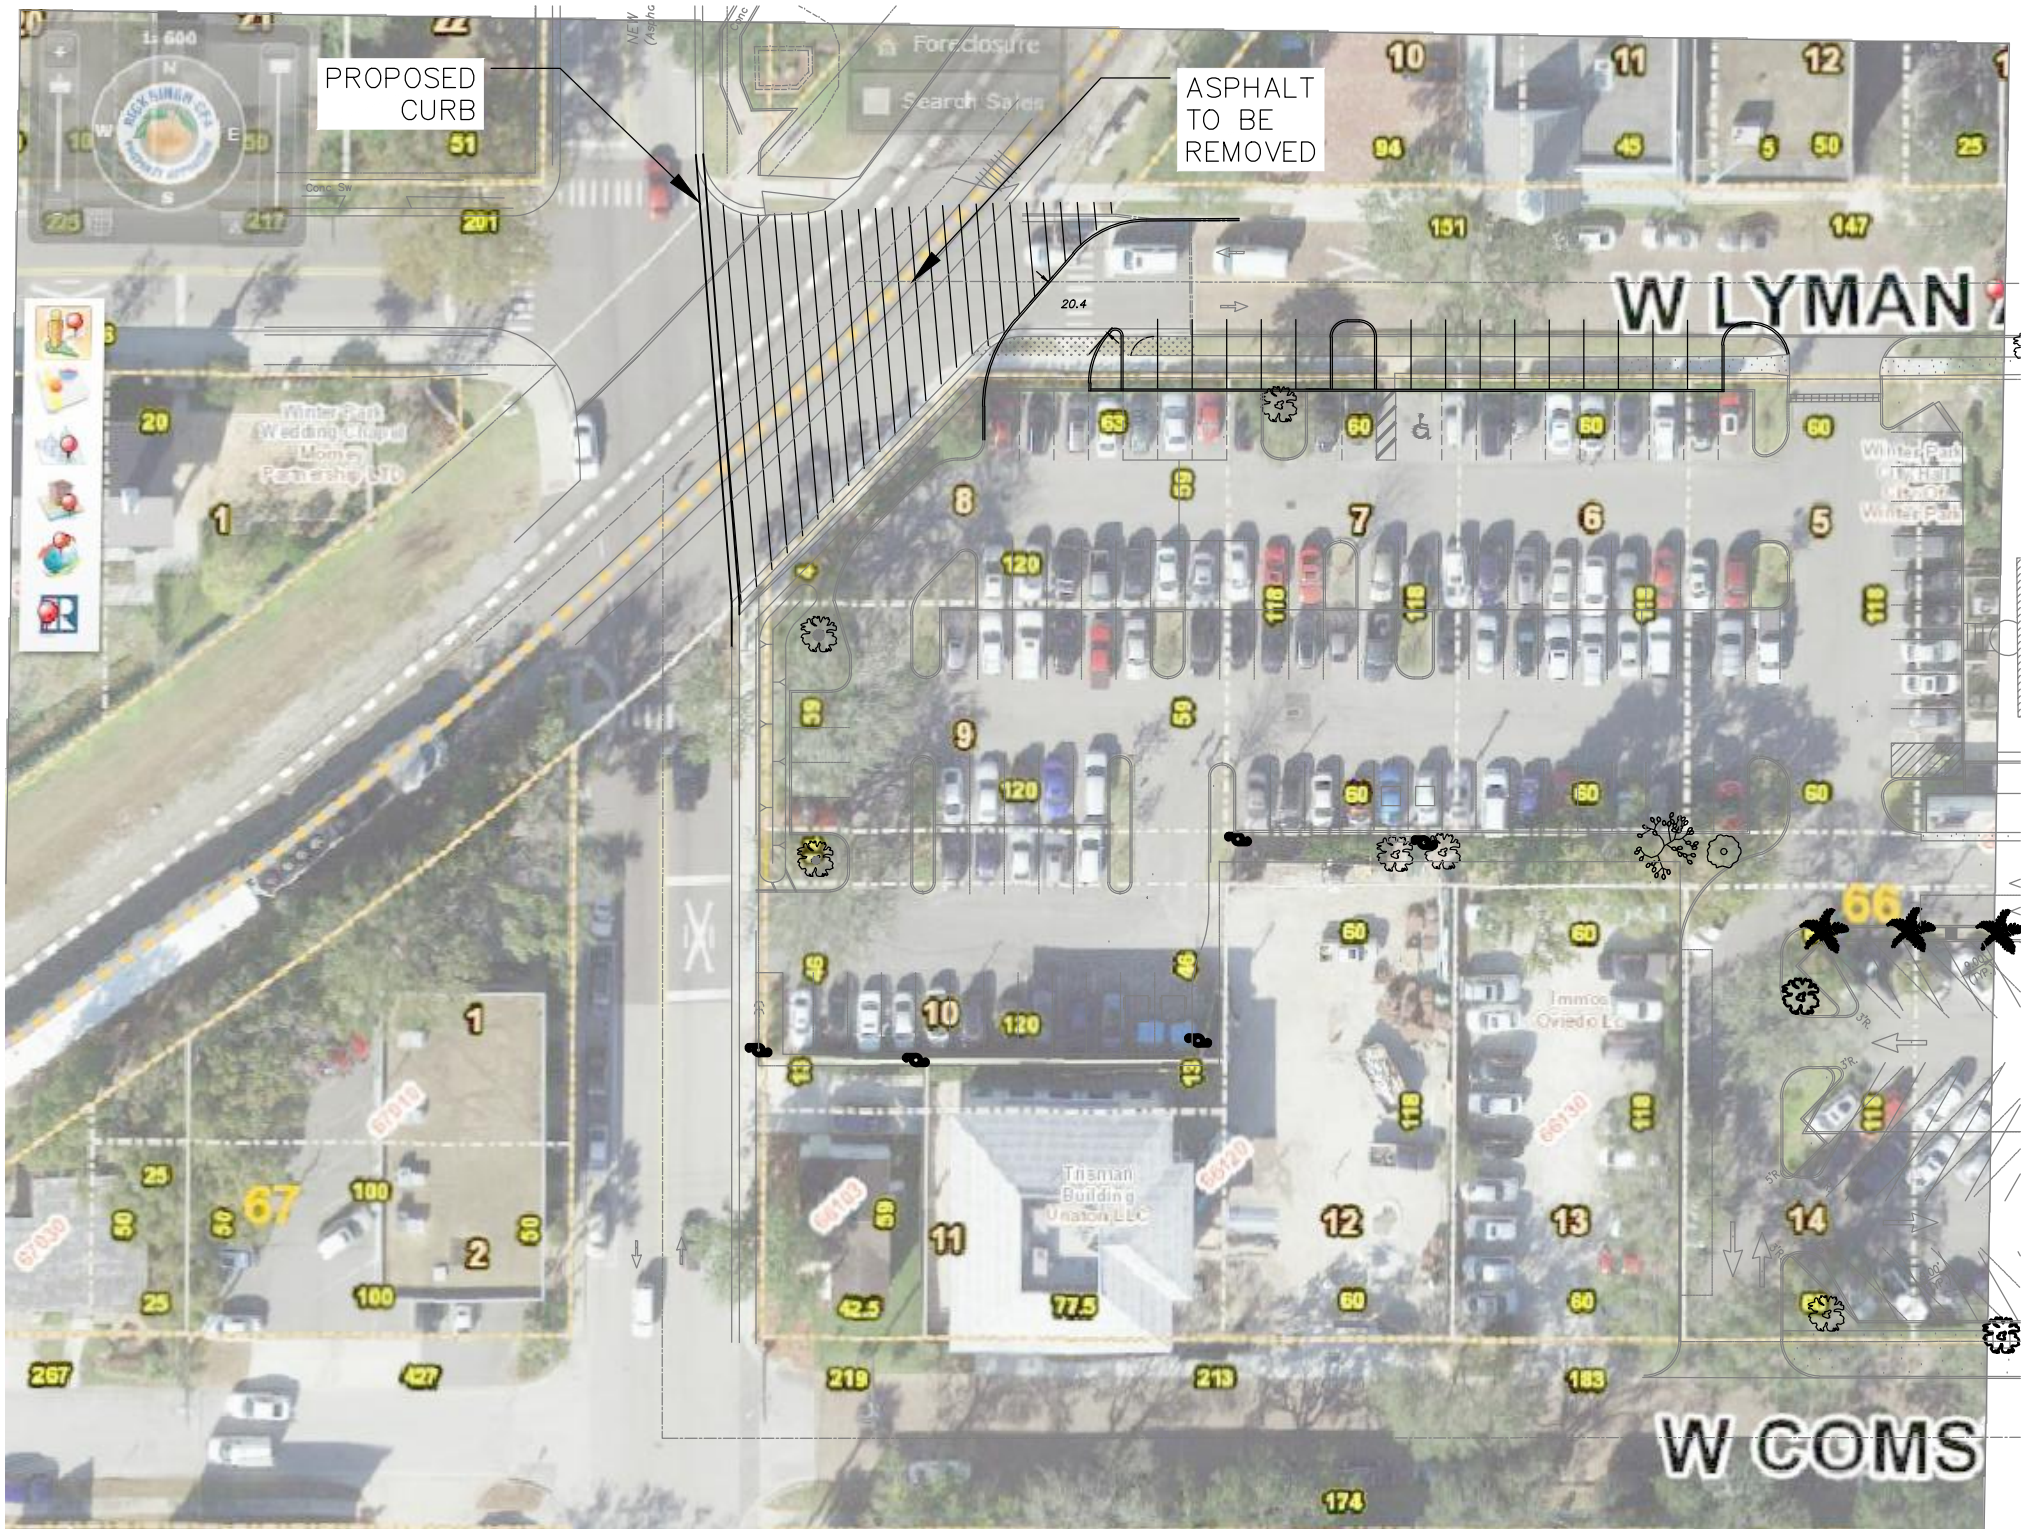

PROPOSED CURB

ASPHALT TO BE REMOVED

W LYMAN

W COMBS

Winter Park
Wedding Chapel
Morgan
Partnership LLC

Therman Building
Union LLC

Immo's
Oviedo LLC